






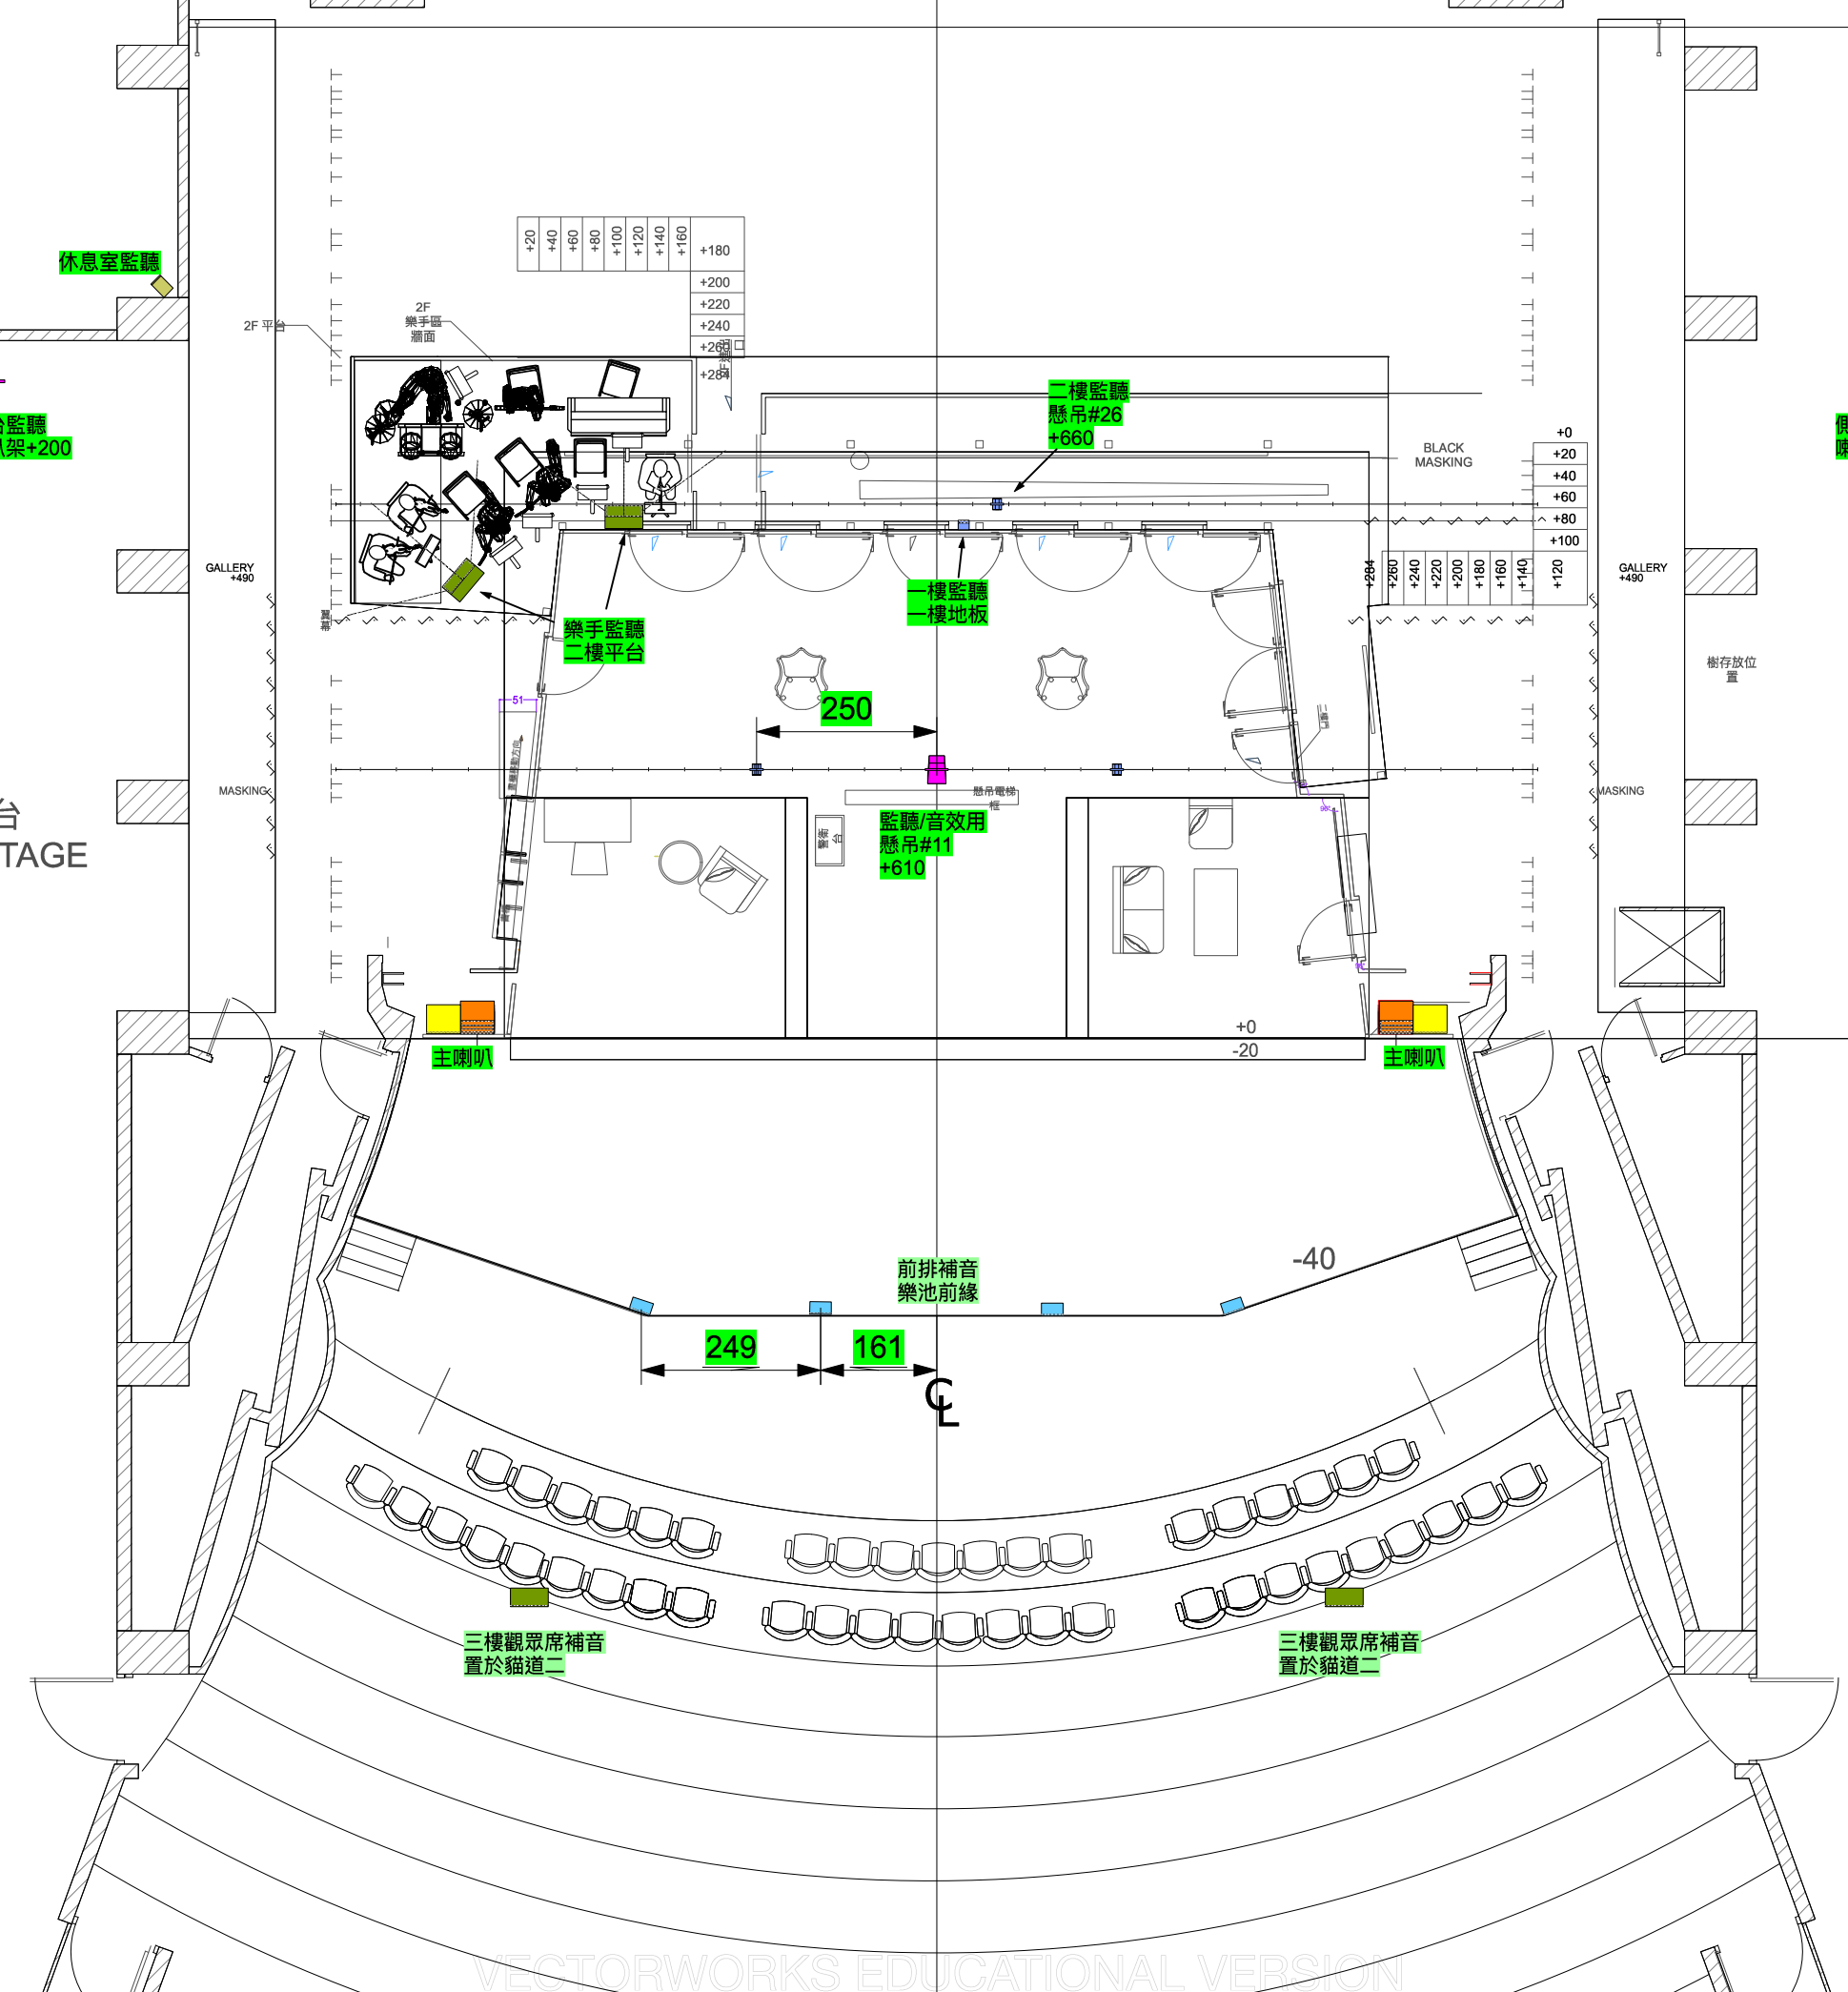


GREEN ROOM

Key


-  d&b T10*6 + T-Sub*1
-  d&b T-Sub
-  d&b E6
-  d&b E4
-  QSC AD-S82
-  Turbosound NuQ-10
-  Fostex pm0.5

右側舞台
SIDE STAGE



49	
48	
47	
46	
45	
44	
43	
42	
41	
40	
39	
38	
37	
36	
35	
34	
33	
32	
31	黑色R
30	P
29	燈桿
28	直立電
27	線桿
26	橫向電
25	線桿
24	沿幕#2/翼
23	幕
22	
21	
20	翼幕#
19	2
18	燈桿
17	
16	
15	
14	
13	
12	
11	
10	
9	
8	燈桿
7	
6	
5	沿幕#
4	1
3	
2	大幕
1	
0	

Production Title		莎士比亞打麻將	
Drawing Title		音響配置平面圖v3 Speaker Plot GP	
Sound Designer	洪伊俊	Director	呂柏伸
Drawn By	張備恩 / 洪伊俊	Scale	1:100
Venue	城市舞台	Drawing No.	Sheet No.
Date	2019/05/13	3 of 4	
Scenic Designer	黃郁涵	Total Sheets	

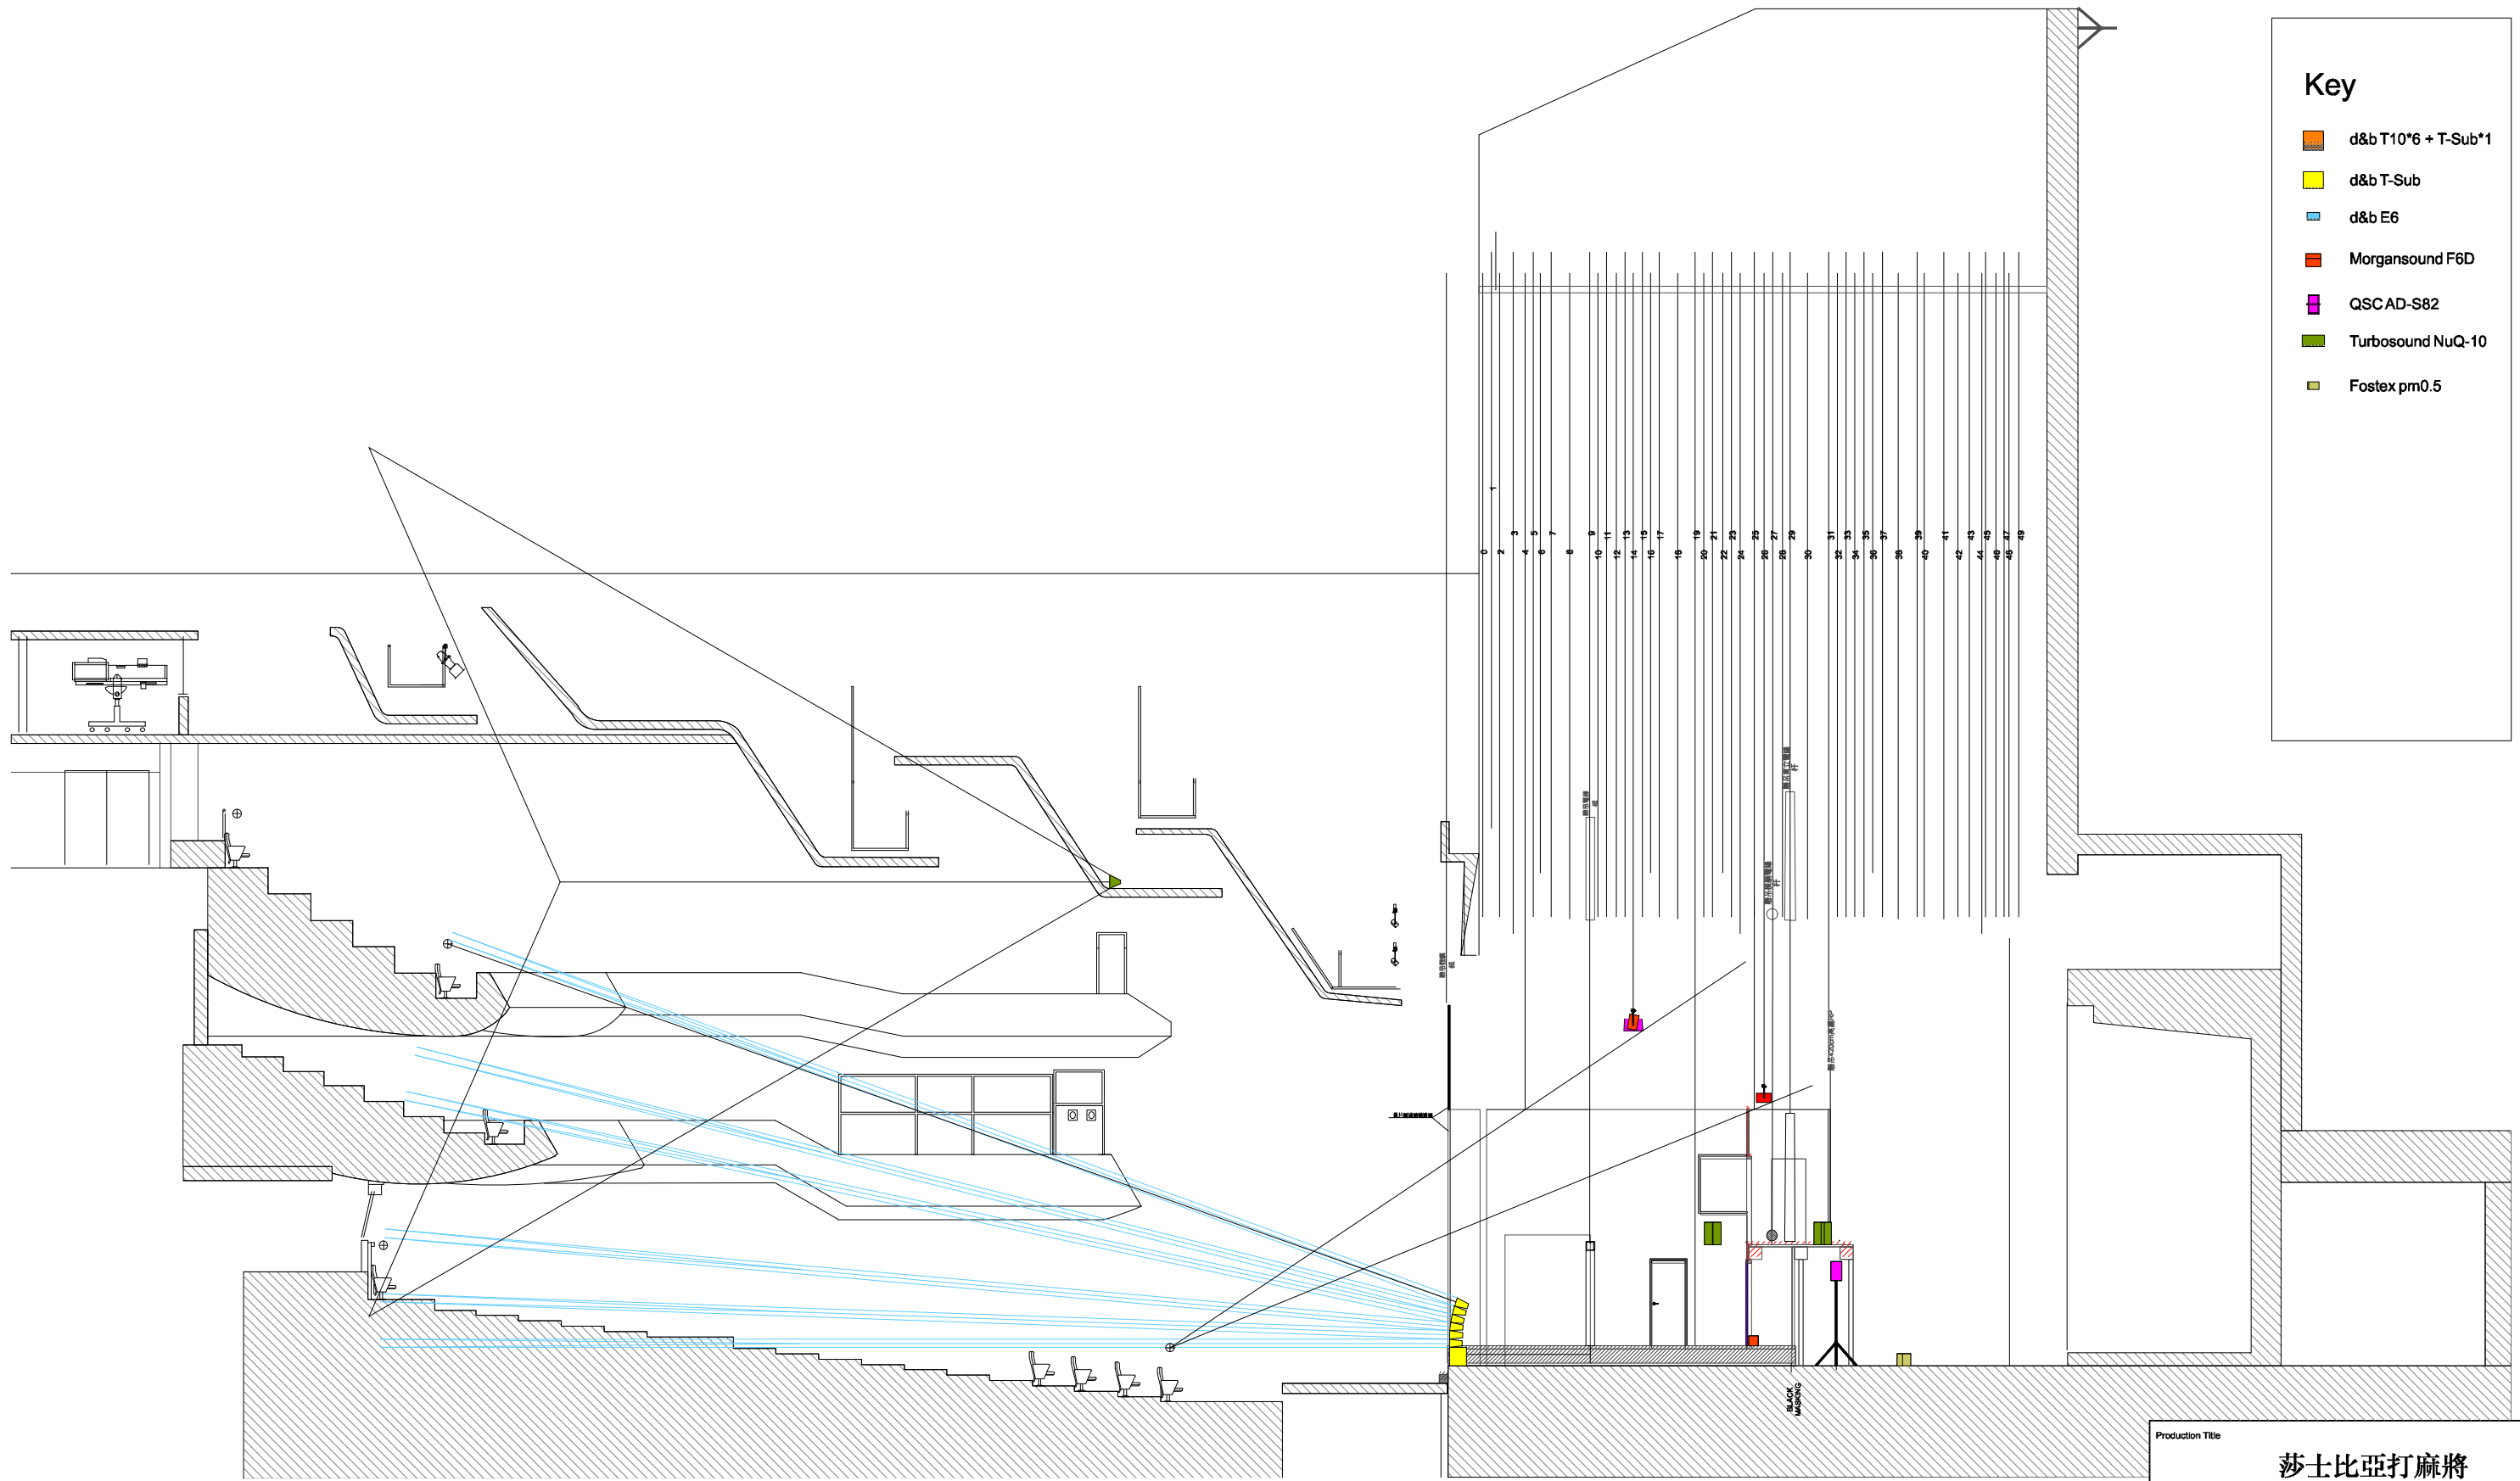

Key

- d&b T10*6 + T-Sub*1
- d&b T-Sub
- d&b E6
- Morgansound F6D
- QSCAD-S82
- Turbosound NuQ-10
- Fostex pm0.5

Production Title	
莎士比亞打麻將	
Drawing Title	
音響配置剖面圖 Speaker Plot Section	
Sound Designer	Director
洪伊俊	呂柏伸
Drawn By	Scale
張備恩 / 洪伊俊	1:150
Venue	Drawing No.
城市舞台	Sheet No.
Date	4 of 4
2019/04/26	Total Sheets
Scenic Designer	
黃郁涵	